


# PIETER VAN AALST

Kattestraat - AALST

TYPE APPARTEMENT 1.2.E.

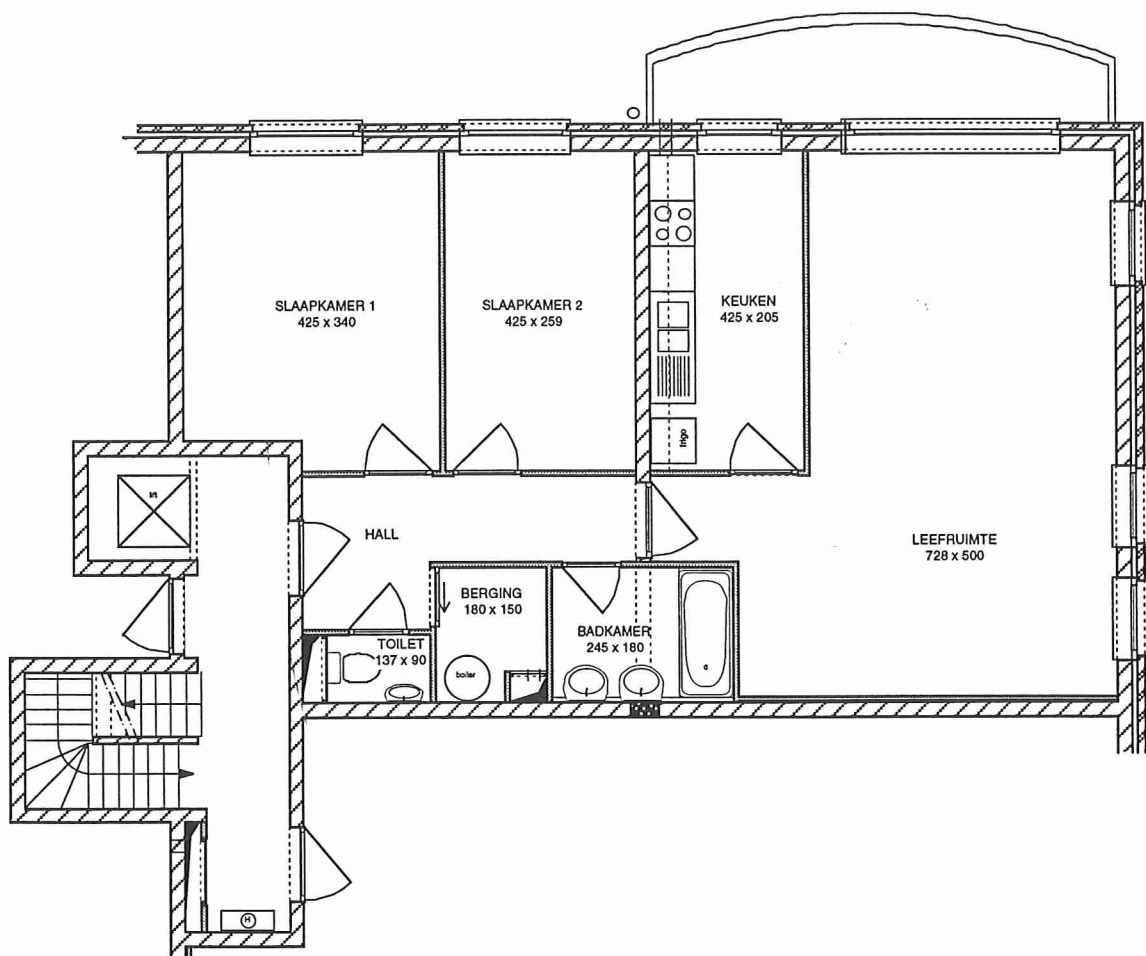

schaal 1/100

Wilma Project Development  
De Keyserlei 5, bus 29  
2018 ANTWERPEN  
tel: 03/ 232.08.79  
fax: 03/ 232.09.24

Architektenburo Ro Berteloot  
Sint Pietersnieuwstraat 109  
9000 GENT  
tel: 09/ 224.15.82  
fax: 09/ 223.74.88

9